


= EXISTING WALLS TO REMAIN
 = NEW 5/8" WOOD STUD WALLS WITH 5/8" SHEETROCK ON BOTH SIDES




PROPOSED LOWER LEVEL FLOOR PLAN

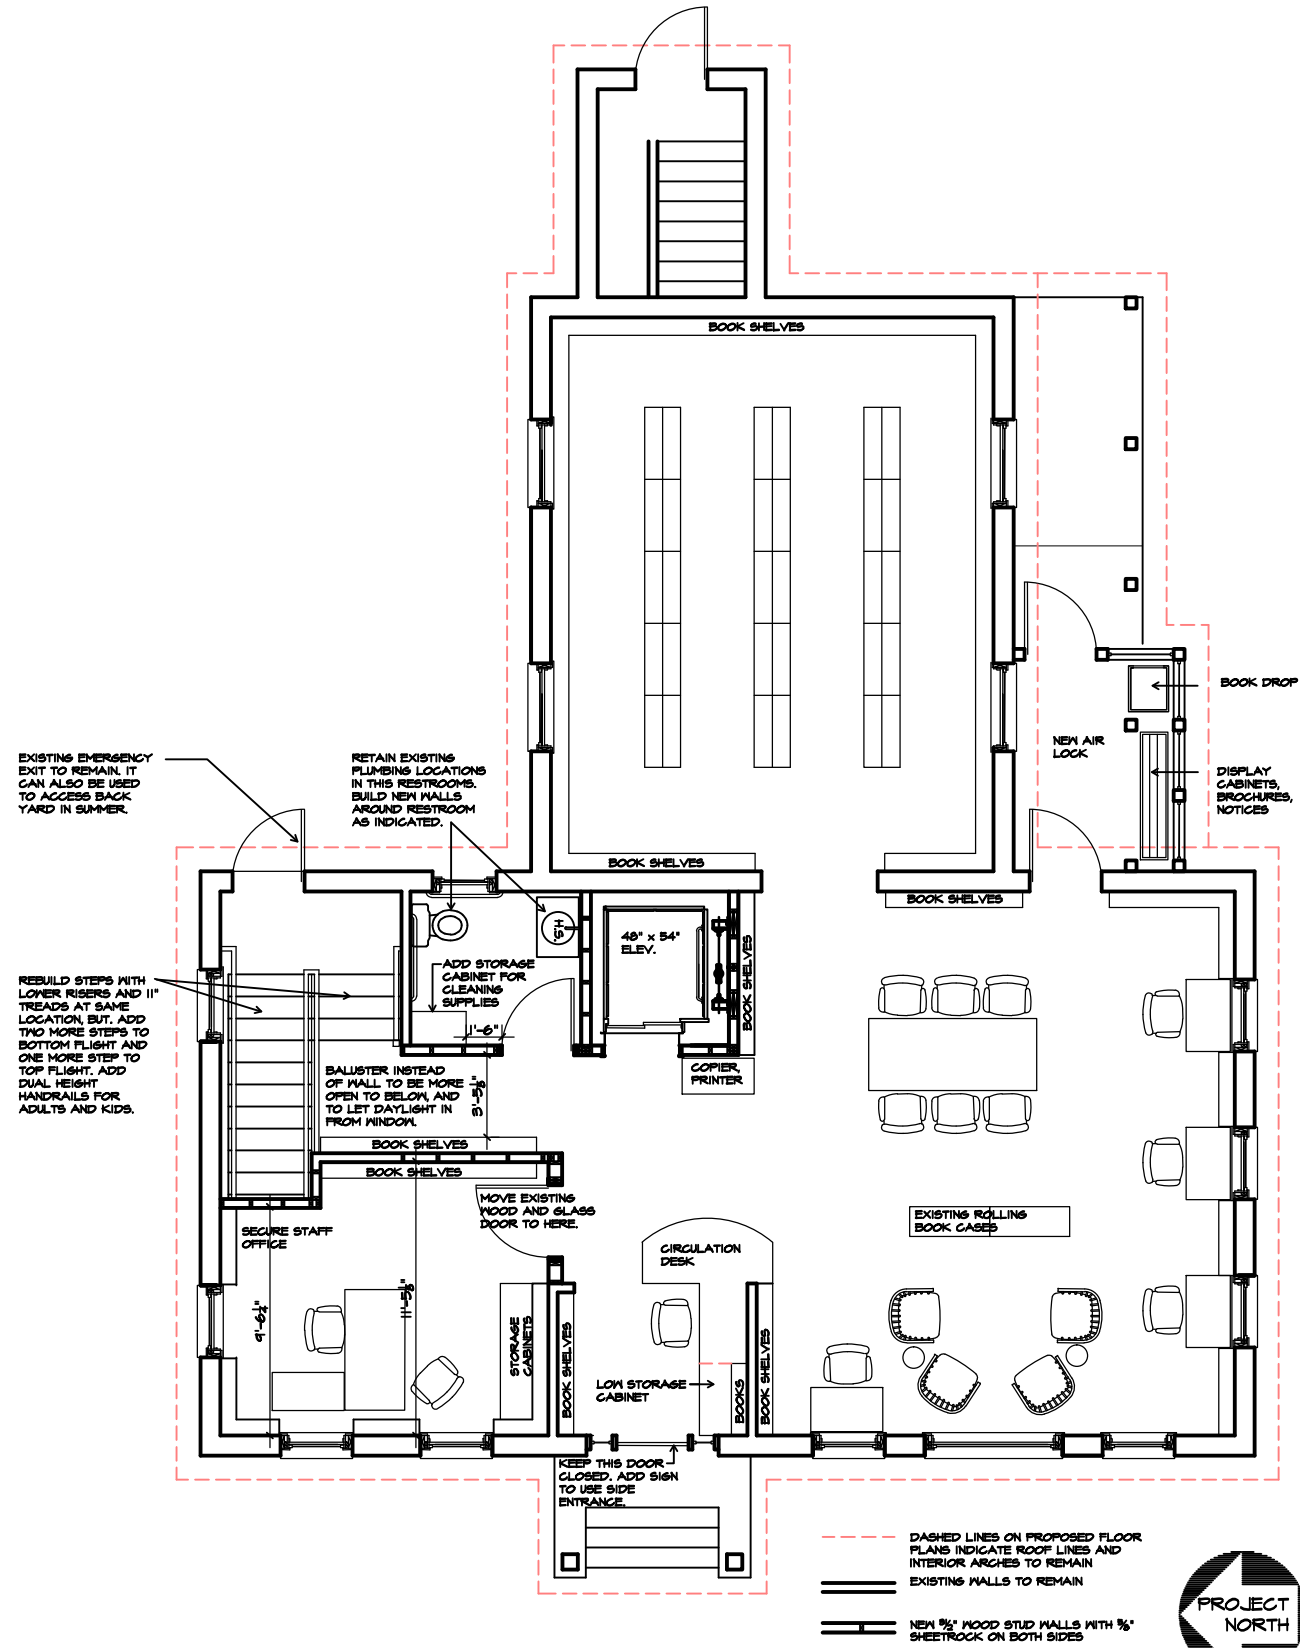

- - - DASHED LINES ON PROPOSED FLOOR PLANS INDICATE ROOF LINES AND INTERIOR ARCHES TO REMAIN
 = EXISTING WALLS TO REMAIN
 = NEW 5/8" WOOD STUD WALLS WITH 5/8" SHEETROCK ON BOTH SIDES



PROPOSED GROUND FLOOR PLAN

 

SCALE IN FEET



© ALL RIGHTS RESERVED, Jay White, Architect, PLC

JAY WHITE, ARCHITECT, PLC
 86 St. Paul Street, Suite 313, Burlington, Vermont 05401
 Email: jaywhitevt@gmail.com Phone: (802) 793-1850

PROJECT:
BLAKE MEMORIAL LIBRARY
 East Corinth, Vermont
 JOB No. 18-01

TITLE:
PROPOSED FLOOR PLANS
 1/8" = 1'-0"

ISSUE DATE:
4 9 18
 REVISIONS:

SHEET No.
A101