


EXISTING LOWER FLOOR PLAN  
SHOWING PROPOSED DEMOLITION PLAN

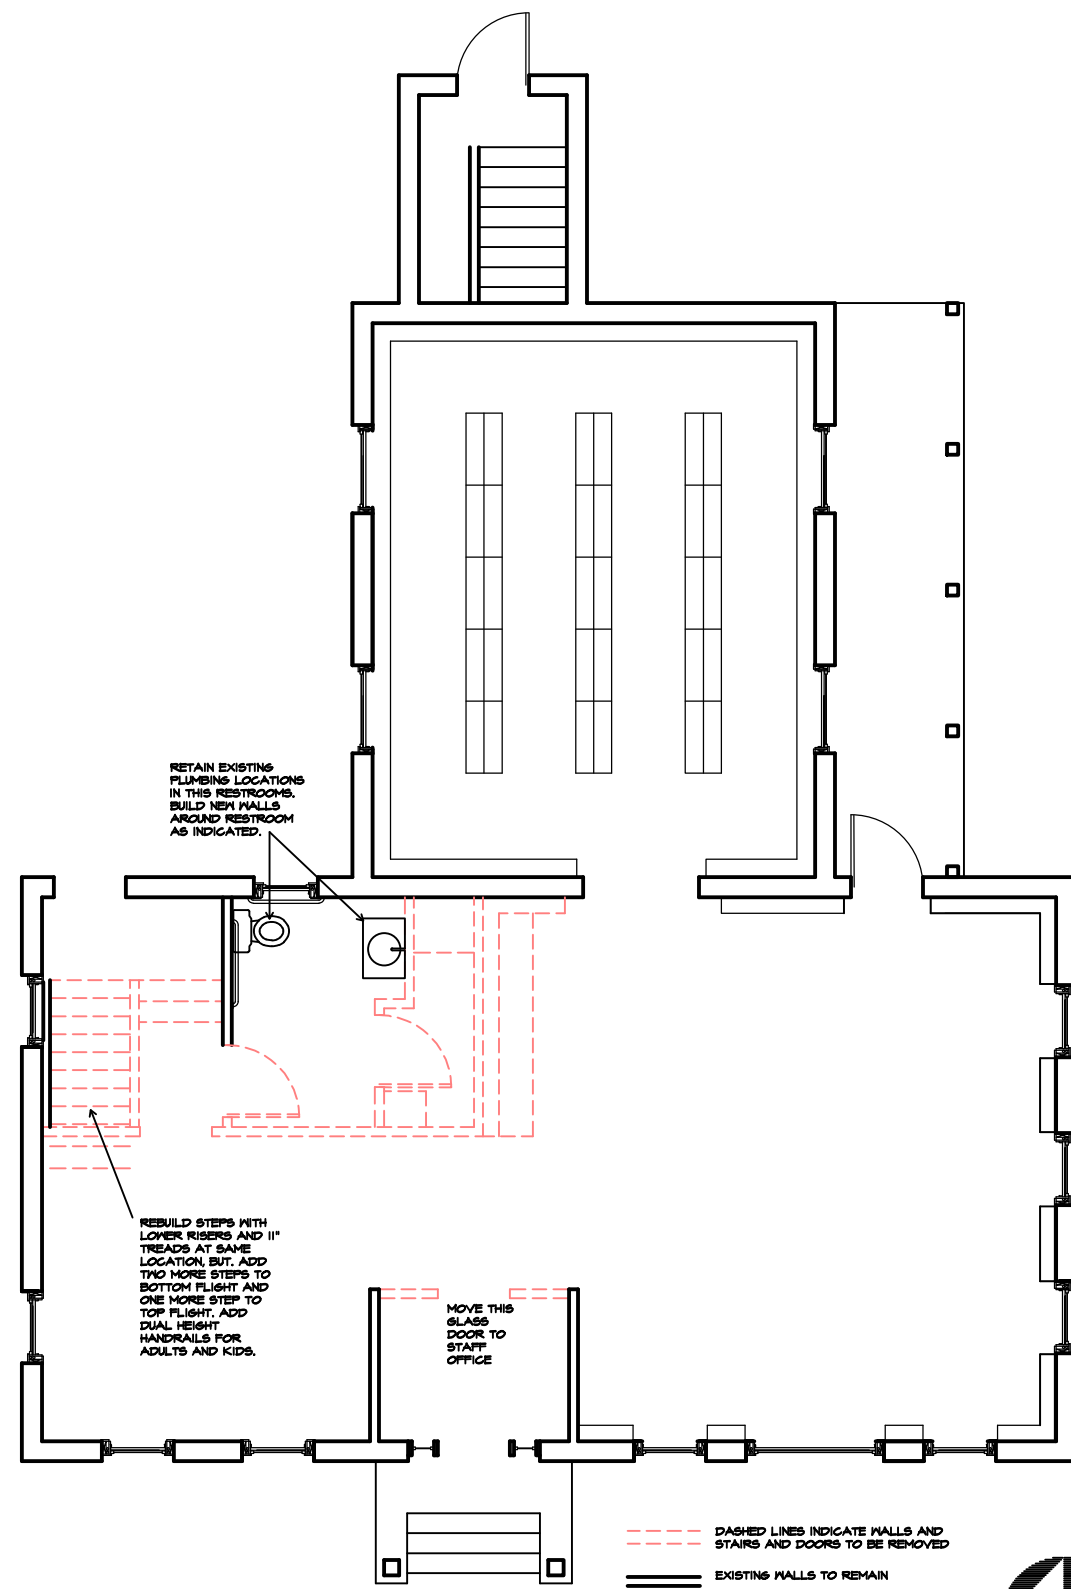

EXISTING GROUND FLOOR PLAN  
SHOWING PROPOSED DEMOLITION PLAN

© ALL RIGHTS RESERVED, Jay White, Architect, PLC

JAY WHITE, ARCHITECT, PLC  
 86 St. Paul Street, Suite 313, Burlington, Vermont 05401  
 Email: jaywhitevt@gmail.com Phone: (802) 793-1850

PROJECT:  
**BLAKE MEMORIAL LIBRARY**  
 East Corinth, Vermont  
 JOB No. 18-01

TITLE:  
**EXISTING FLOOR AND DEMOLITION PLANS**  
 1/8" = 1'-0"

ISSUE DATE:  
**4 9 18**  
 REVISIONS:



SHEET No.  
**D101**